

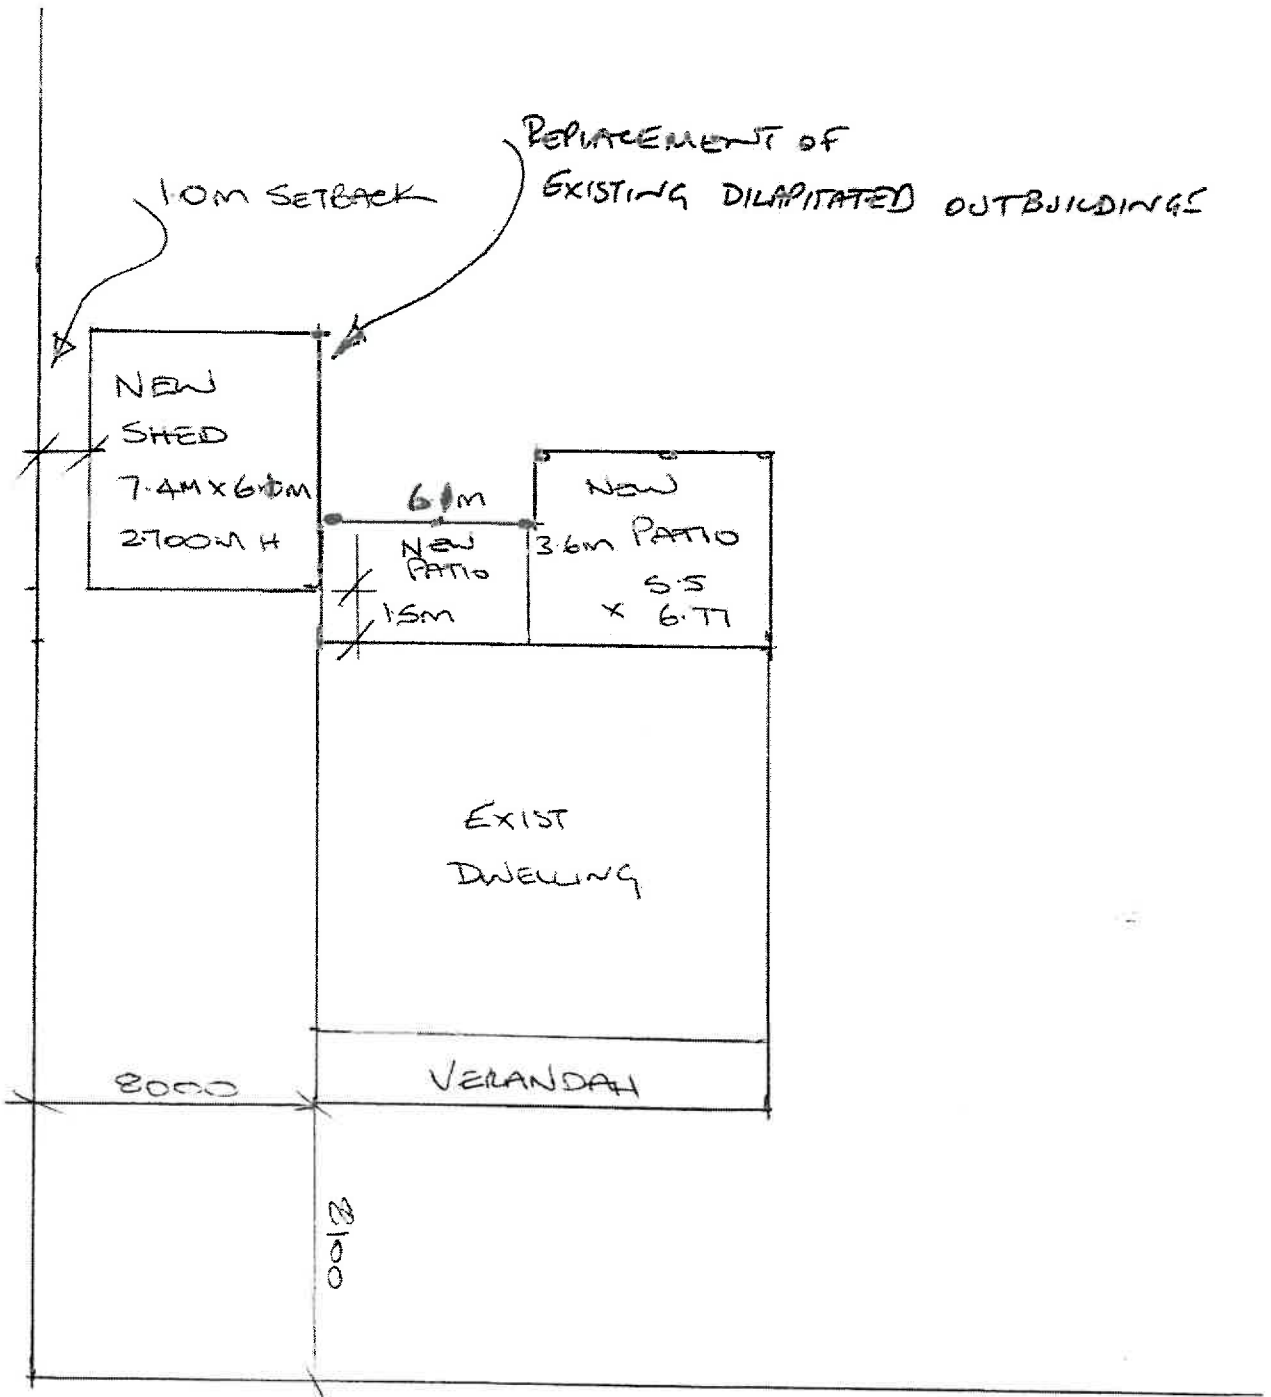
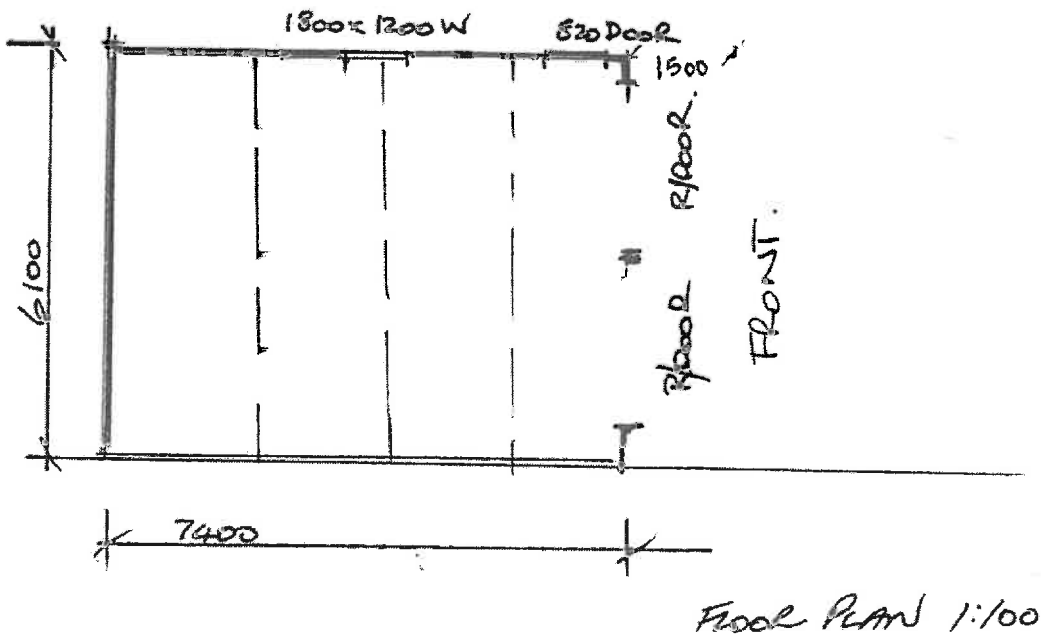


03 AUG 2017


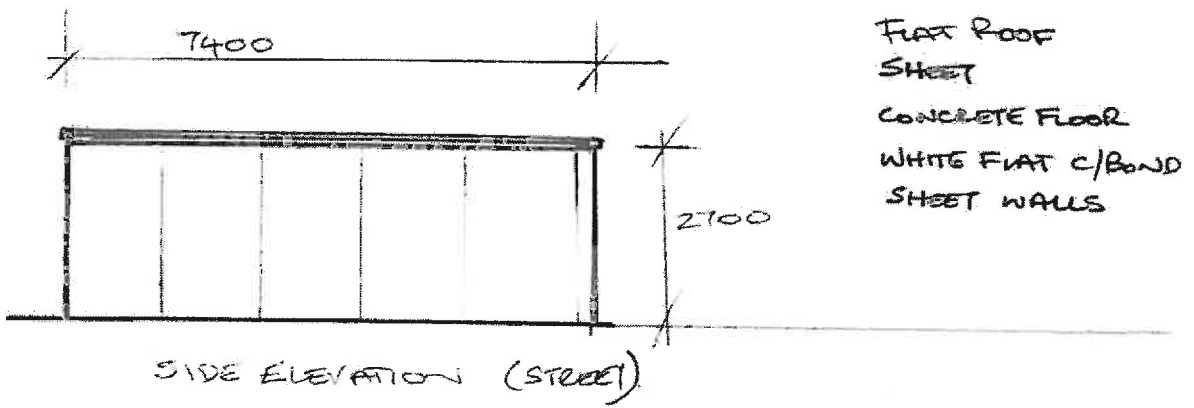



PART SITE PLAN. 1:100

PART SITE PLAN.
NEW SHED & PATIOS

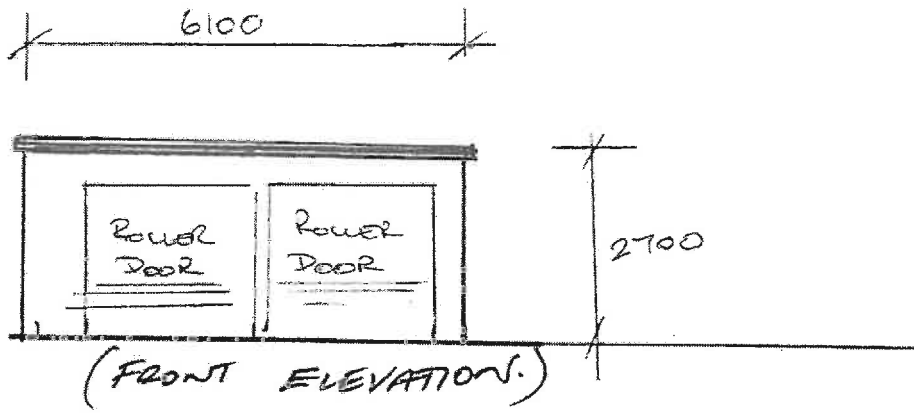


10 AUG 2017

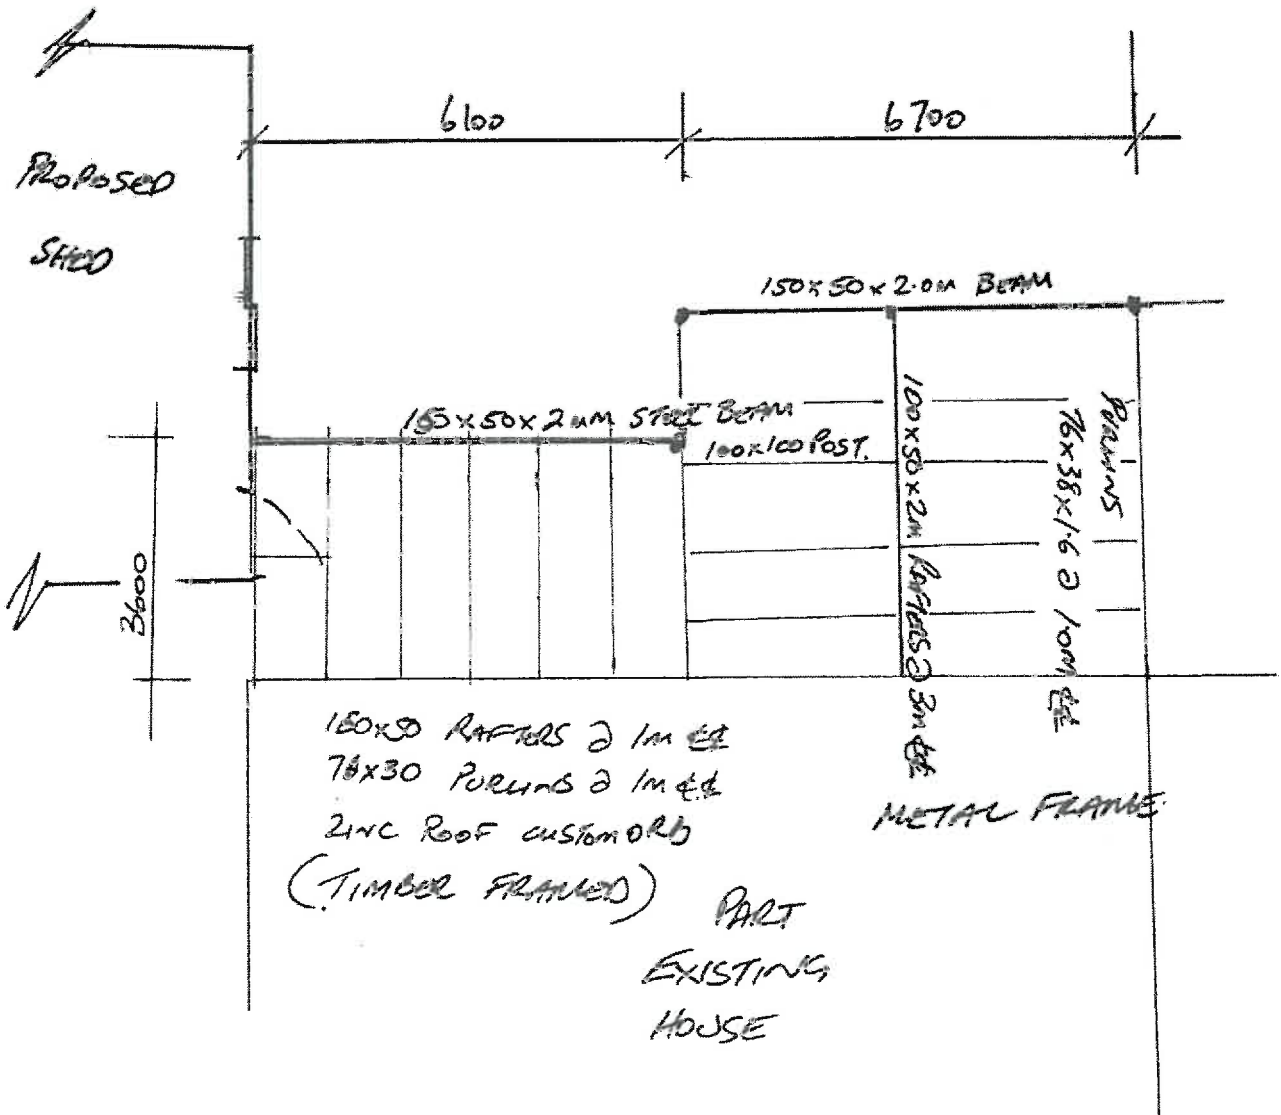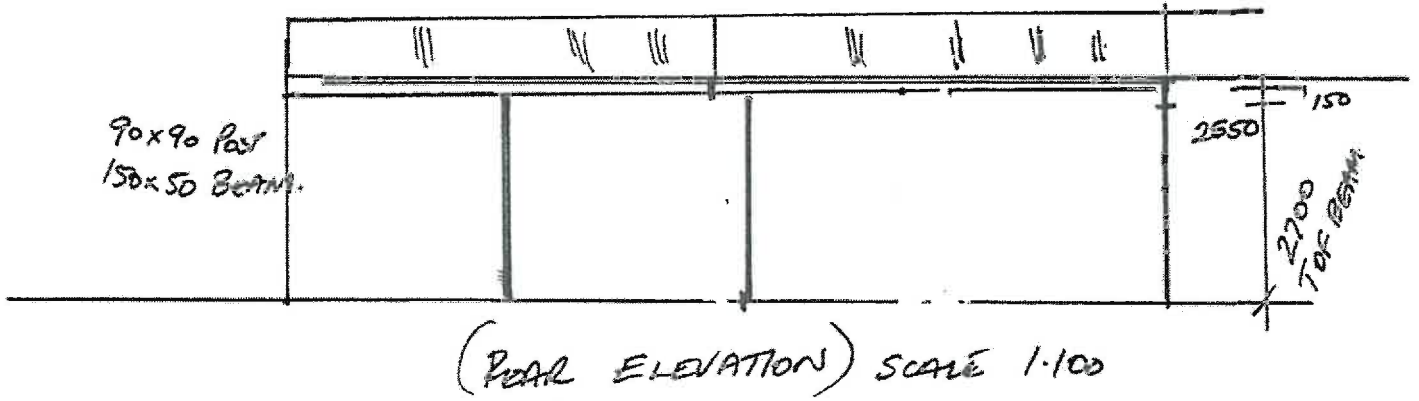

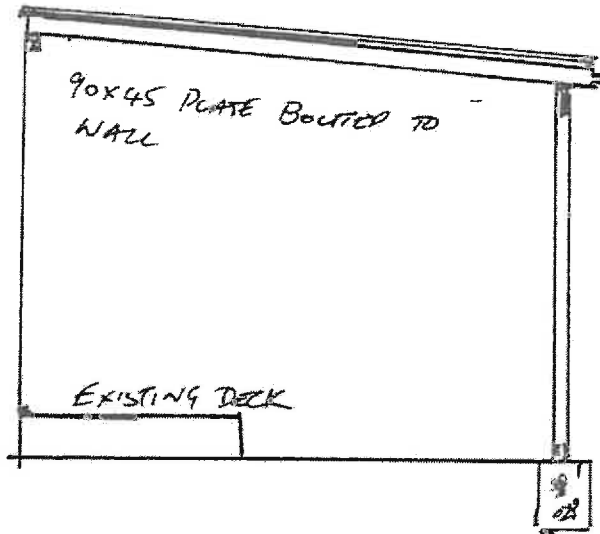


PURLINS 70x30 @ 1.0m EA PINE #3
 RAFTERS 150x50 @ 1.0m EA JH
 POST 90x90 STEEL
 BEAM 150x50x2mm STEEL
 POST ON CONCRETE SET 400 INTO GROUND
 TRIPLE GRIP CONNECTION TO BEAM RAFTER
 BEAM PLATE CONNECTION
 500x500x400 FOOTING TO POSTS

PATIO 1 (SECTION 1:50)

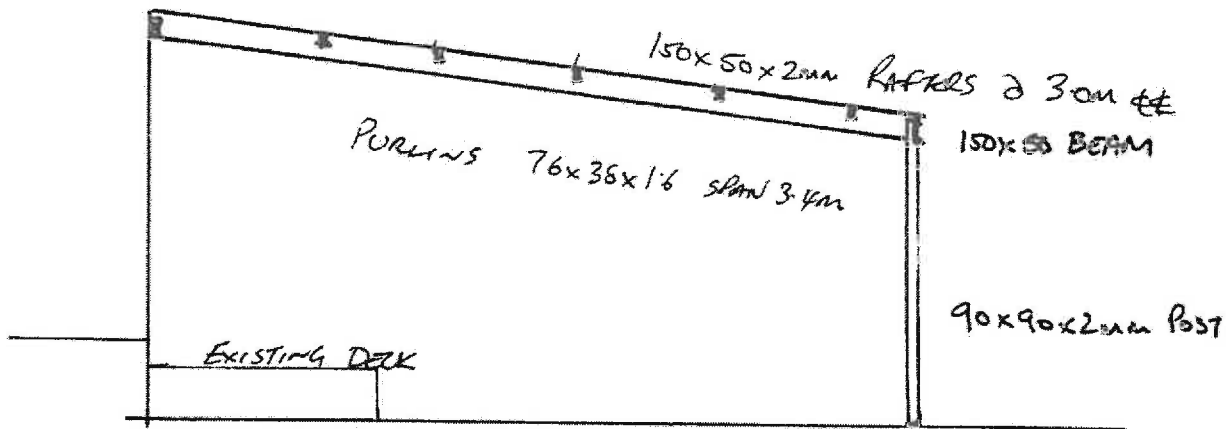

PATIO 2 SECTION (1:50)

Refer to enlarged site plan

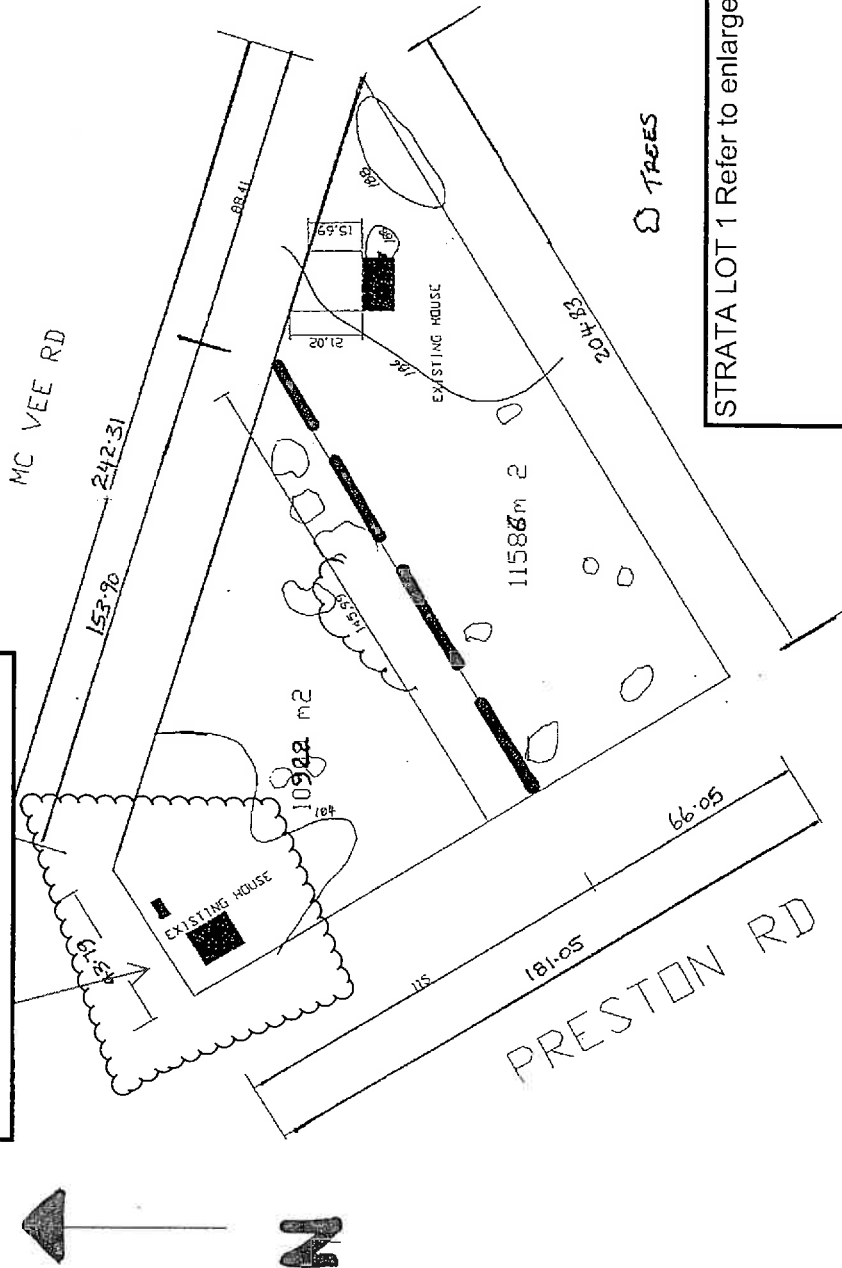

STRATA LOT 1 Refer to enlarged diagram

Proposed shed and
Patio

COLLIE **FOR Mr R BARRON** **-LOT 1361 PRESTON RD** **Scale 1 :2000**